


# TAPERED EDGE WITH KEYWAY FLEXGROUND ENDURAFLEX DETAIL

NOTE: TOTAL THICKNESS OF SYSTEM IS BASED ON FALL HEIGHT OF EQUIPMENT  
DRAWING NOT TO SCALE

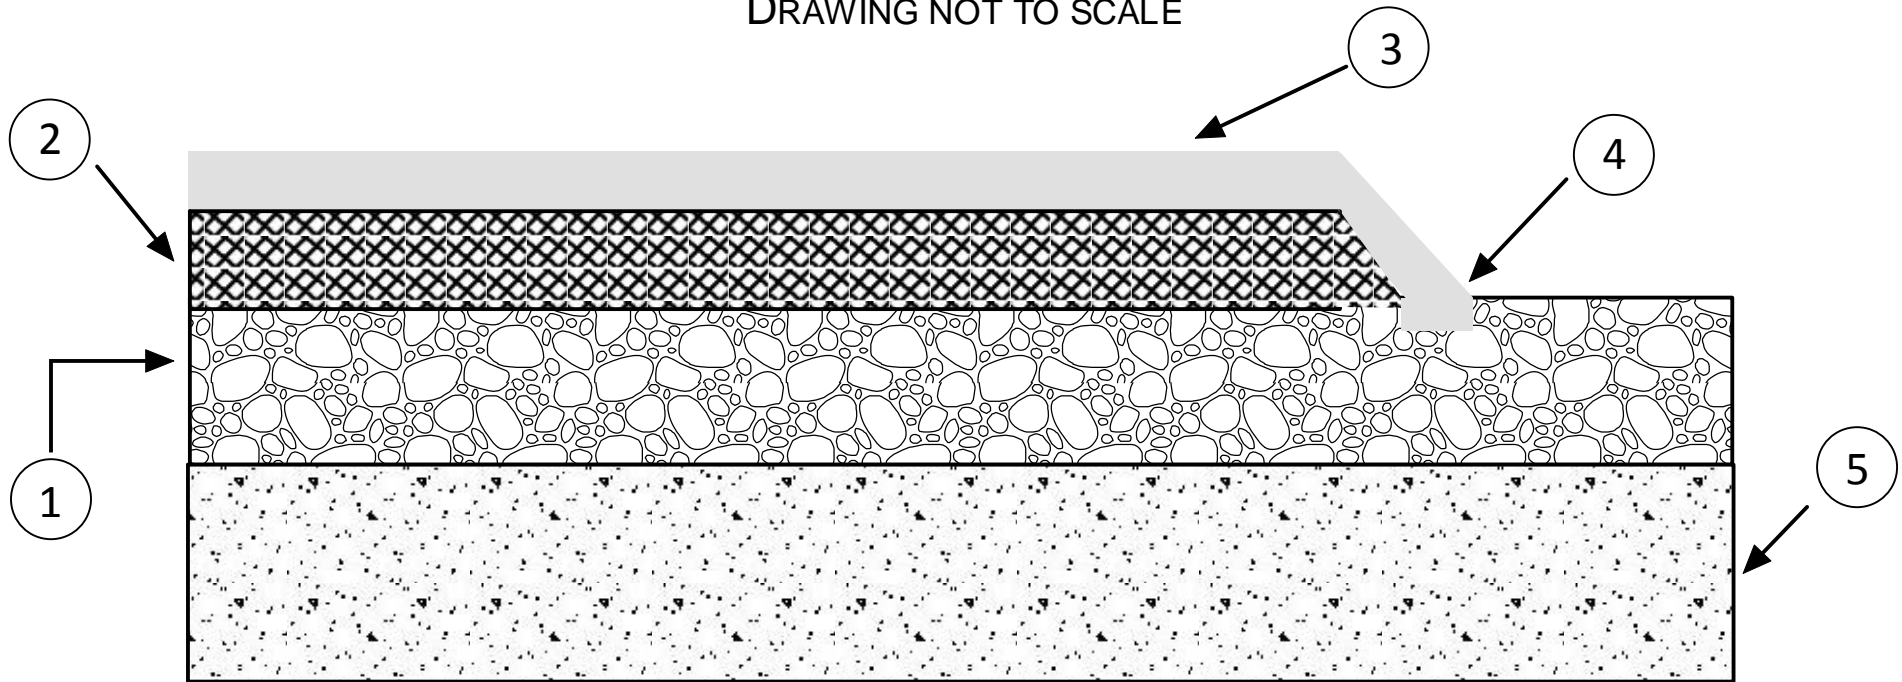

1. 4" OF ABC COMPACTED TO 95%  
(CONCRETE OR ASPHALT ACCEPTABLE)
2. SBR CUSHION LAYER
3. ½" (12.7MM) TPV RUBBER SURFACE

4. ½" X 1½" KEYWAY OUTSIDE PERIMETER  
OF GRADE
5. WELL PREPARED SUB GRADE