


TURNDOWN INTO SAND OR WOOD FIBER NEW CONSTRUCTION FLEXGROUND ENDURAFLEX DETAIL

NOTE: TOTAL THICKNESS OF SYSTEM IS BASED ON FALL HEIGHT OF EQUIPMENT
DRAWING NOT TO SCALE

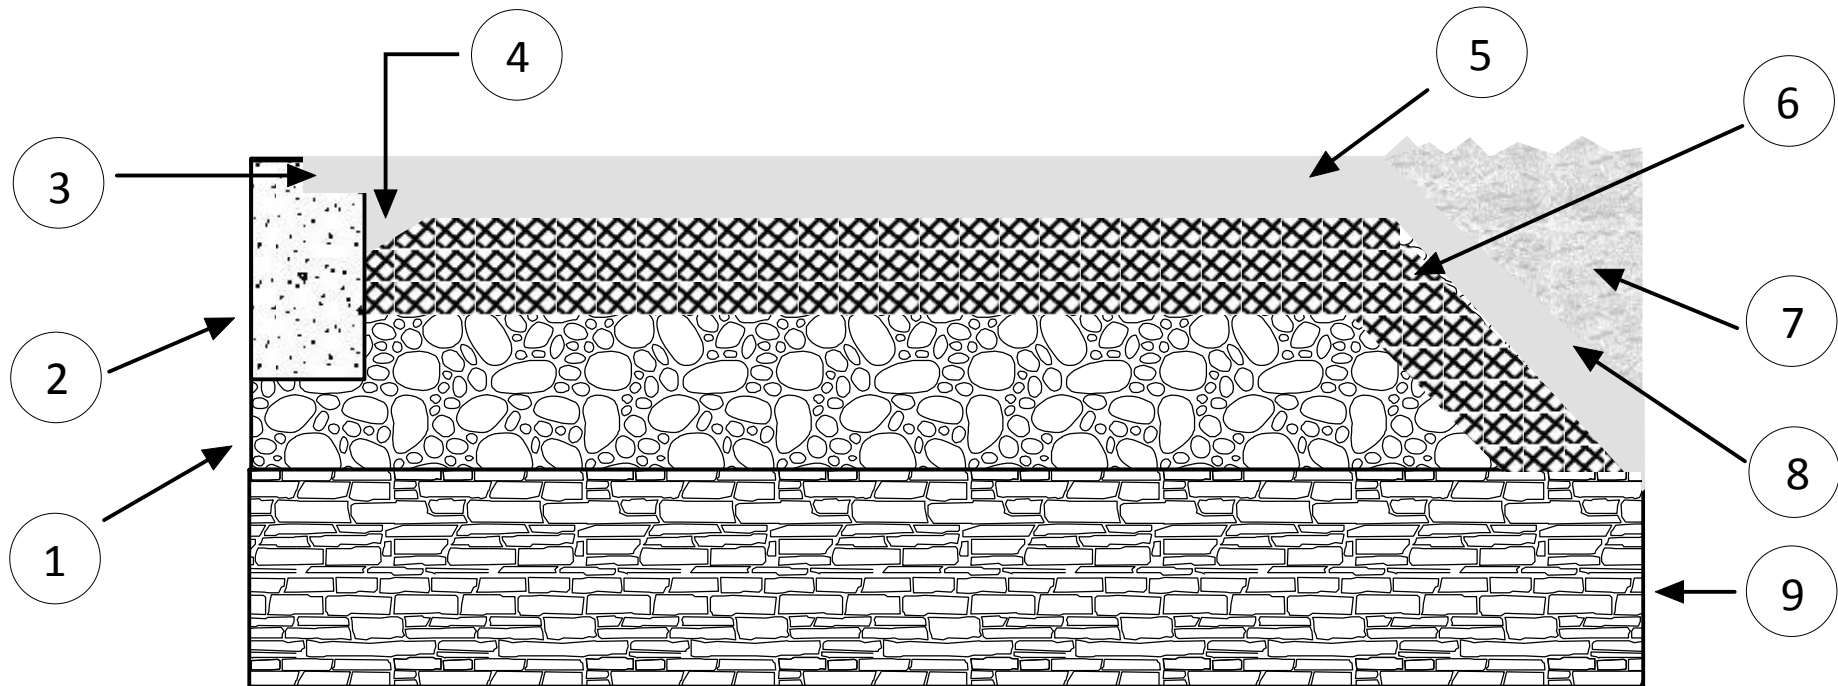

1. 4" OF ABC COMPACTED TO 95%
(CONCRETE OR ASPHALT ACCEPTABLE)
2. CONCRETE EDGE
3. ALLOW 3" OVERLAP OF WEAR COURSE
MATERIAL OVER CONCRETE EDGE 1/2" DEEP
4. 45° CUSHION LAYER TURNDOWN FILLED
WITH TPV

5. 1/2" (12.7MM) TPV RUBBER SURFACE
6. SBR CUSHION LAYER
7. SAND OR WOOD FIBER
8. 18" TURNDOWN
9. WELL PREPARED SUBGRADE