


## Flush Mount to Wall/Curb Existing Playground or New Construction Area

### FlexGround UltraFlex Detail

Note: Total thickness of system is based on fall height of equipment

Drawing not to scale

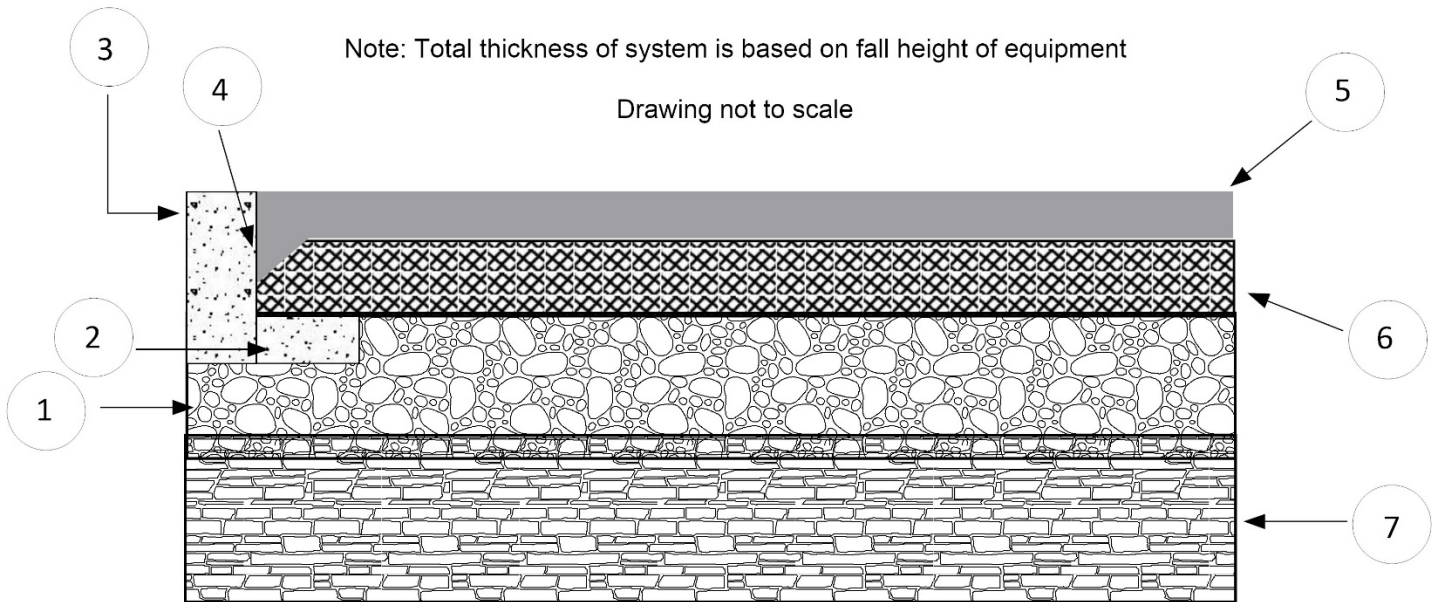

1. 4" of ABC compacted to 95%  
(Concrete or asphalt acceptable)
2. 6" wide by 2" thick concrete
3. Concrete Edge

4. 3/4" deep 45° cushion layer turndown  
filled with TPV
5. 1/2" (12.7 mm) TPV  
safety rubber
6. SBR cushion layer
7. Well prepared sub grade

#### ARIZONA

Lic #288687 & 283192  
602.954.0000

#### CALIFORNIA

Lic #1003439  
916.474.5431

#### NEVADA

Lic #0076764 & 0077757  
702.303.8701