


Koolflex

TERMINATION INTO DRAIN, TILE OR OTHER ELEVATED COMPONENT FLUSH TO SUBSTRATE SURFACE

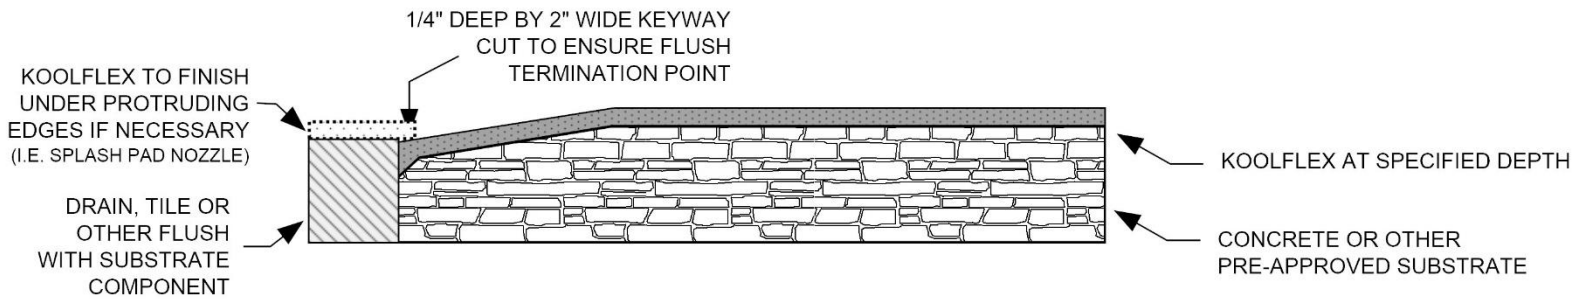

ARIZONA
Lic #288687 & 283192
602.954.0000

CALIFORNIA
Lic #1003439
916.474.5431

NEVADA
Lic #0076764 & 0077757
702.303.8701