


# PolySplash

## TERMINATION INTO DRAIN, TILE OR OTHER ELEVATED COMPONENT FLUSH TO SUBSTRATE SURFACE

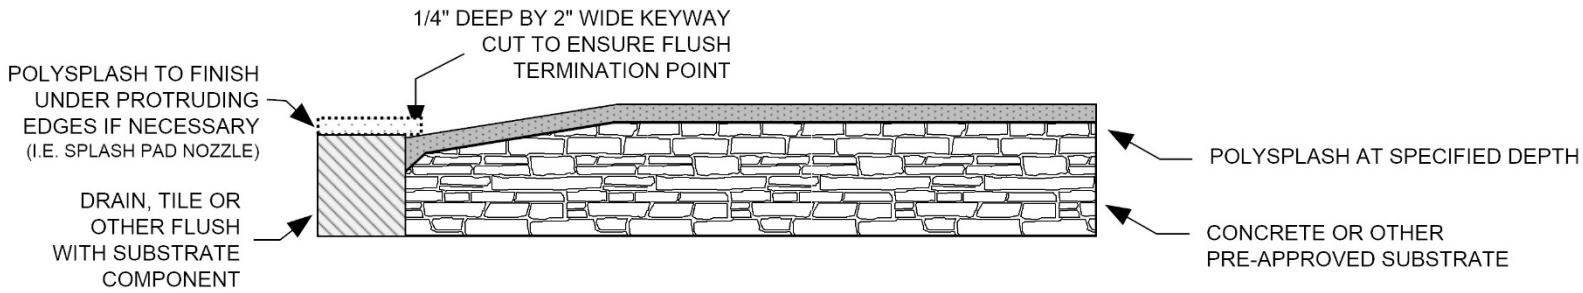

**ARIZONA**  
Lic #288687 & 283192  
602.954.0000

**CALIFORNIA**  
Lic #1003439  
916.474.5431

**NEVADA**  
Lic #0076764 & 0077757  
702.303.8701